


EXISTING CONDITIONS

Master bathroom - galley layout - plan view

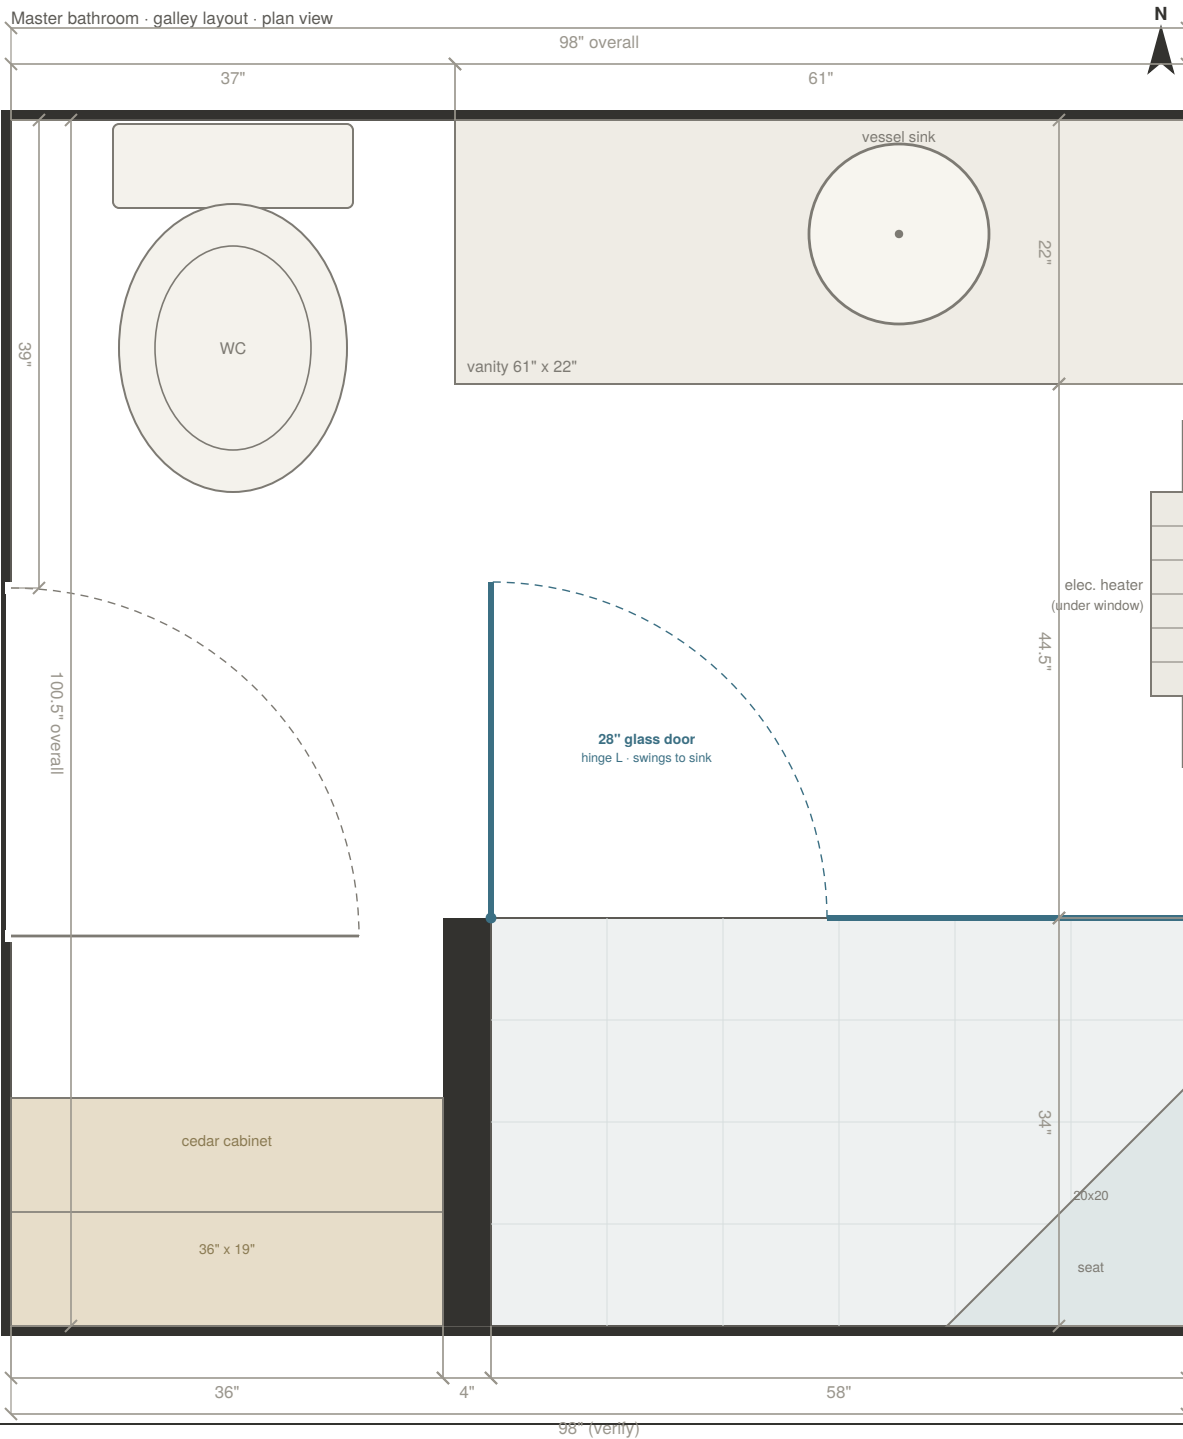

THE PROMISED LAND

Master Bath Renovation

1027 Leland Estates Drive
Leland, Michigan

SHEET A-1

Existing Conditions — Floor Plan

SCOPE

Existing master bath, as measured.
Rectangular galley, 98" x 100.5".
Toilet alcove, 61" vanity, cedar cabinet,
and tile shower with corner seat.
Openings and fixtures shown existing.

LEGEND

- Existing wall
- Existing fixture / to remain
- Existing glass enclosure
- Dimension (field-verify)


FIELD-VERIFY ALL DIMENSIONS PRIOR TO DESIGN / ORDERING.

Dims per owner field measurements.
Not to scale when printed to fit.

Prepared for Kohler design consult

PROPOSED PLAN

Master bathroom - galley layout - plan view

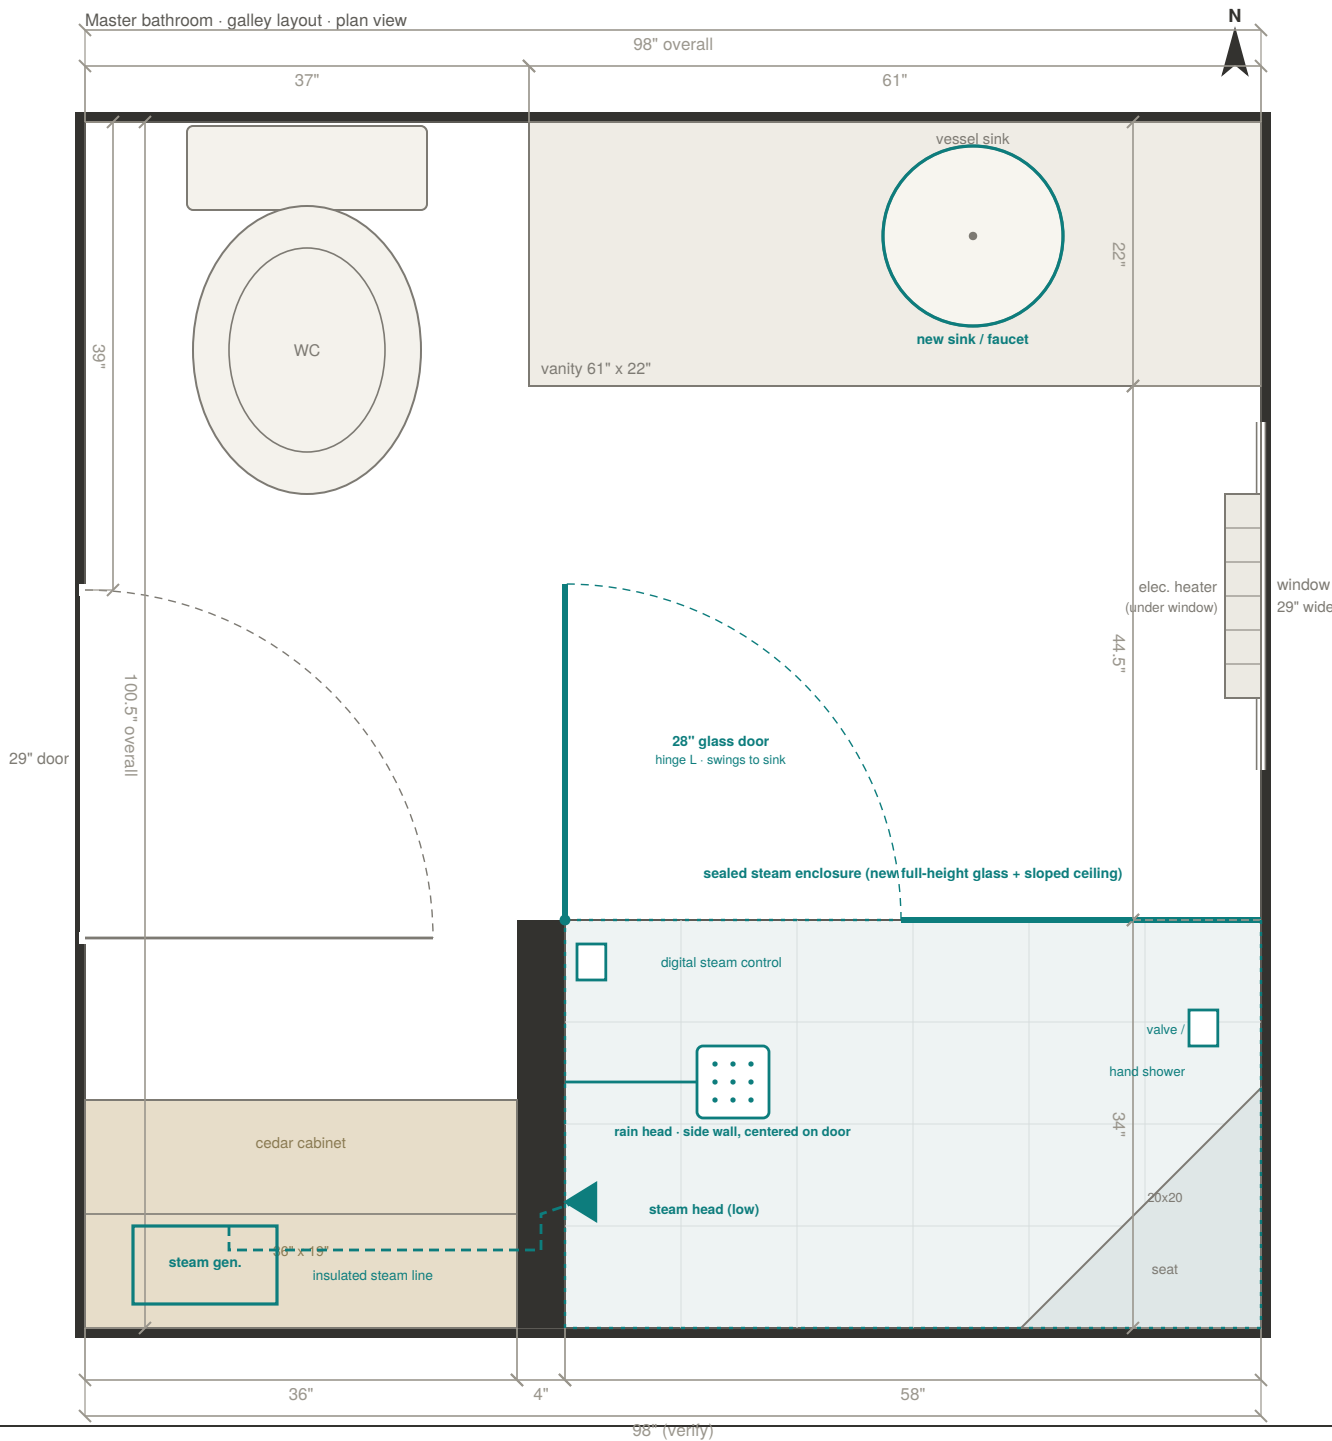

THE PROMISED LAND

Master Bath Renovation

1027 Leland Estates Drive
Leland, Michigan

SHEET A-2

Proposed — Steam Shower & Fixture Update

SCOPE

Convert existing shower to a steam shower: sealed full-height glass + new sloped ceiling; steam generator in lower cabinet; new sink/faucet, rain head, hand shower & valve. Walls, window, heater, toilet & cabinet to remain.

LEGEND

- Existing wall
- Existing fixture / to remain
- Existing glass enclosure
- Proposed / new work
- Dimension (field-verify)

FIELD-VERIFY ALL DIMENSIONS PRIOR TO DESIGN / ORDERING.

Dims per owner field measurements.
Not to scale when printed to fit.

Prepared for Kohler design consult